


Rev - 1 -

Rev - 2 -

THRESHOLD PLATE FOR DOORS 1 AND 4 - HURRICANE RATED

ITEM NO.	DRAWING NO.	PART NO.	DESCRIPTION	QTY.
1	*****	B10250	PANIC THRESHOLD 552S - HAGER COMPANIES	1
2	INCLUDED WITH THRESHOLD PLATE		THRESHOLD BUMPER	1
3	*****	PURCHASE LOCAL	3/8" X 7/32" P PROFILE ALL CLIMATE RUBBER WEATHERSEAL	1

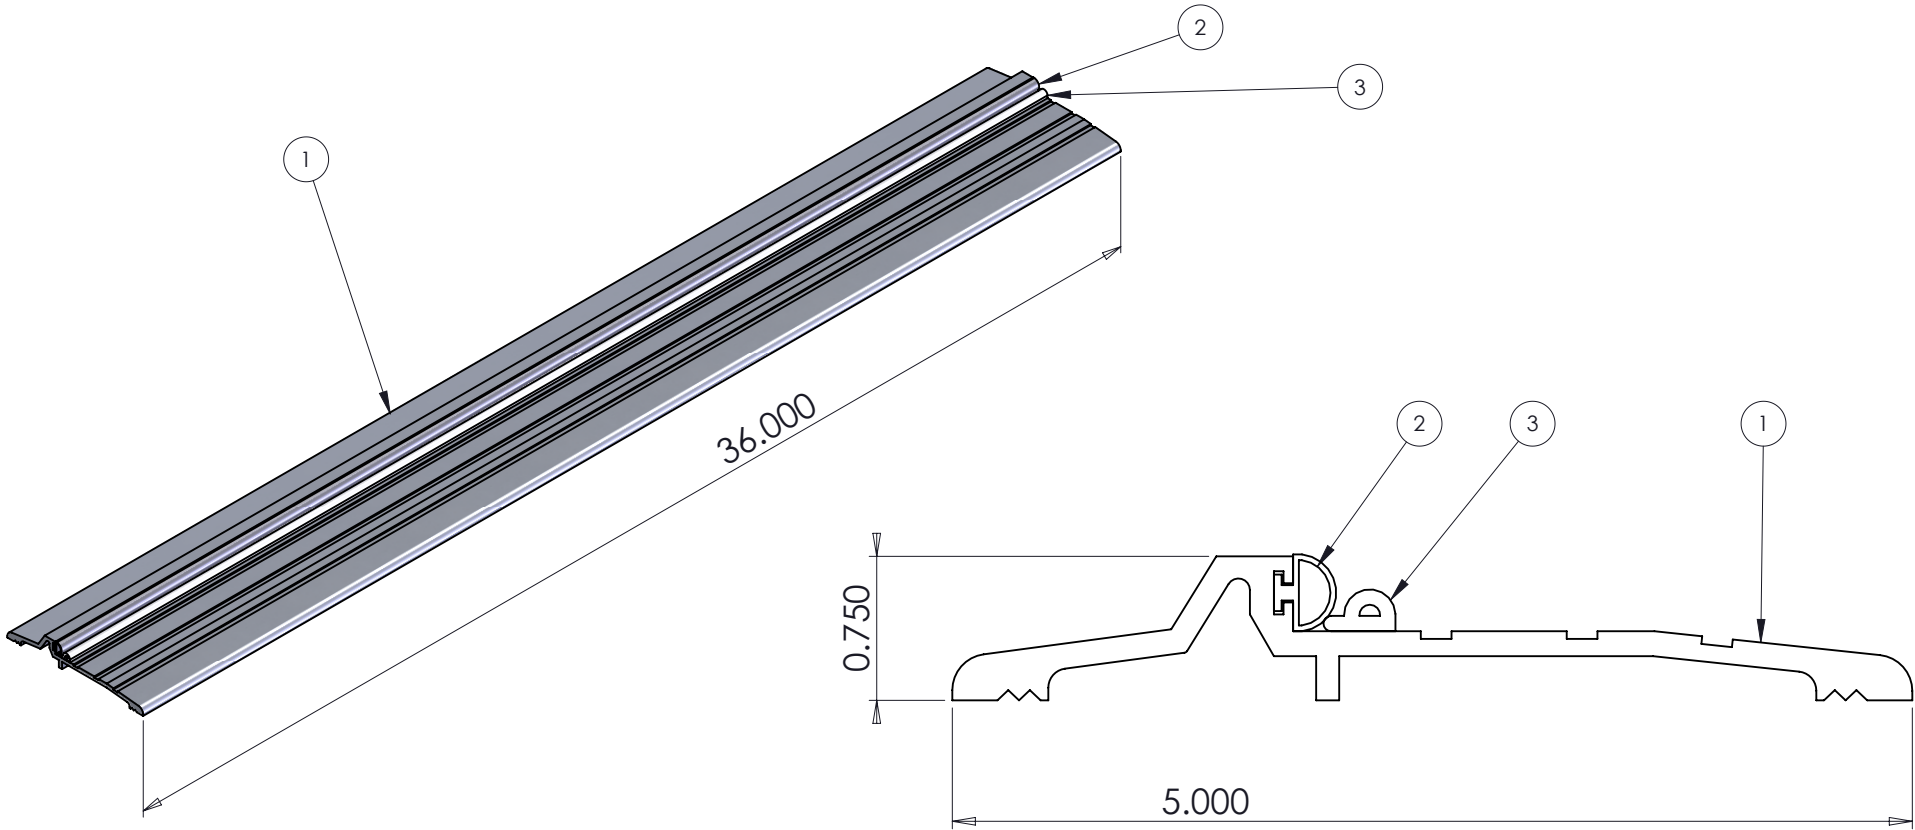

HAMILTON

2010 ENTRANCE CONTROL
TREADPLATE W/ WEATHERSEAL
DOORS 1 AND 4

Drawing Number : ECSTN-SA-020 Date : 9-1-2010